




grondplan verdieping 1

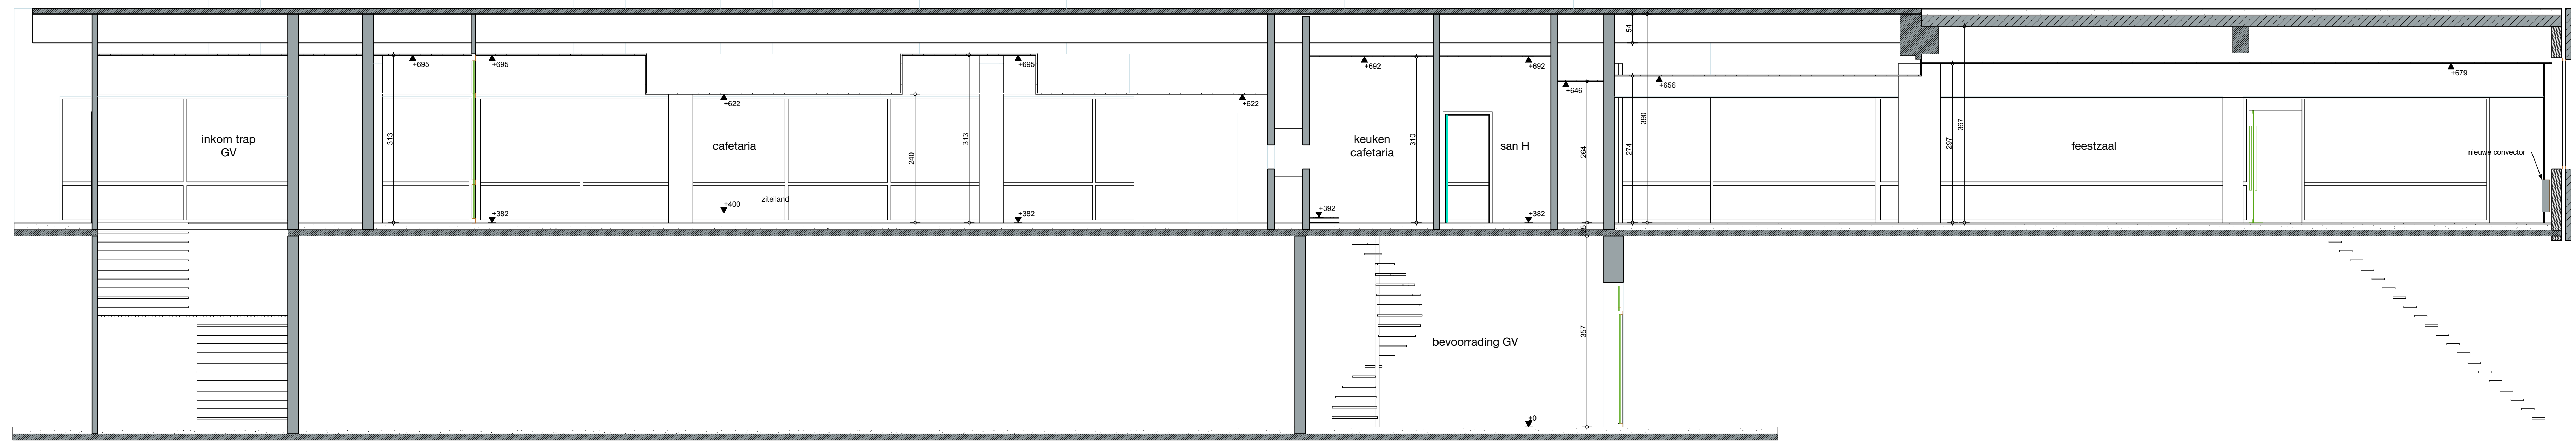


snede AA

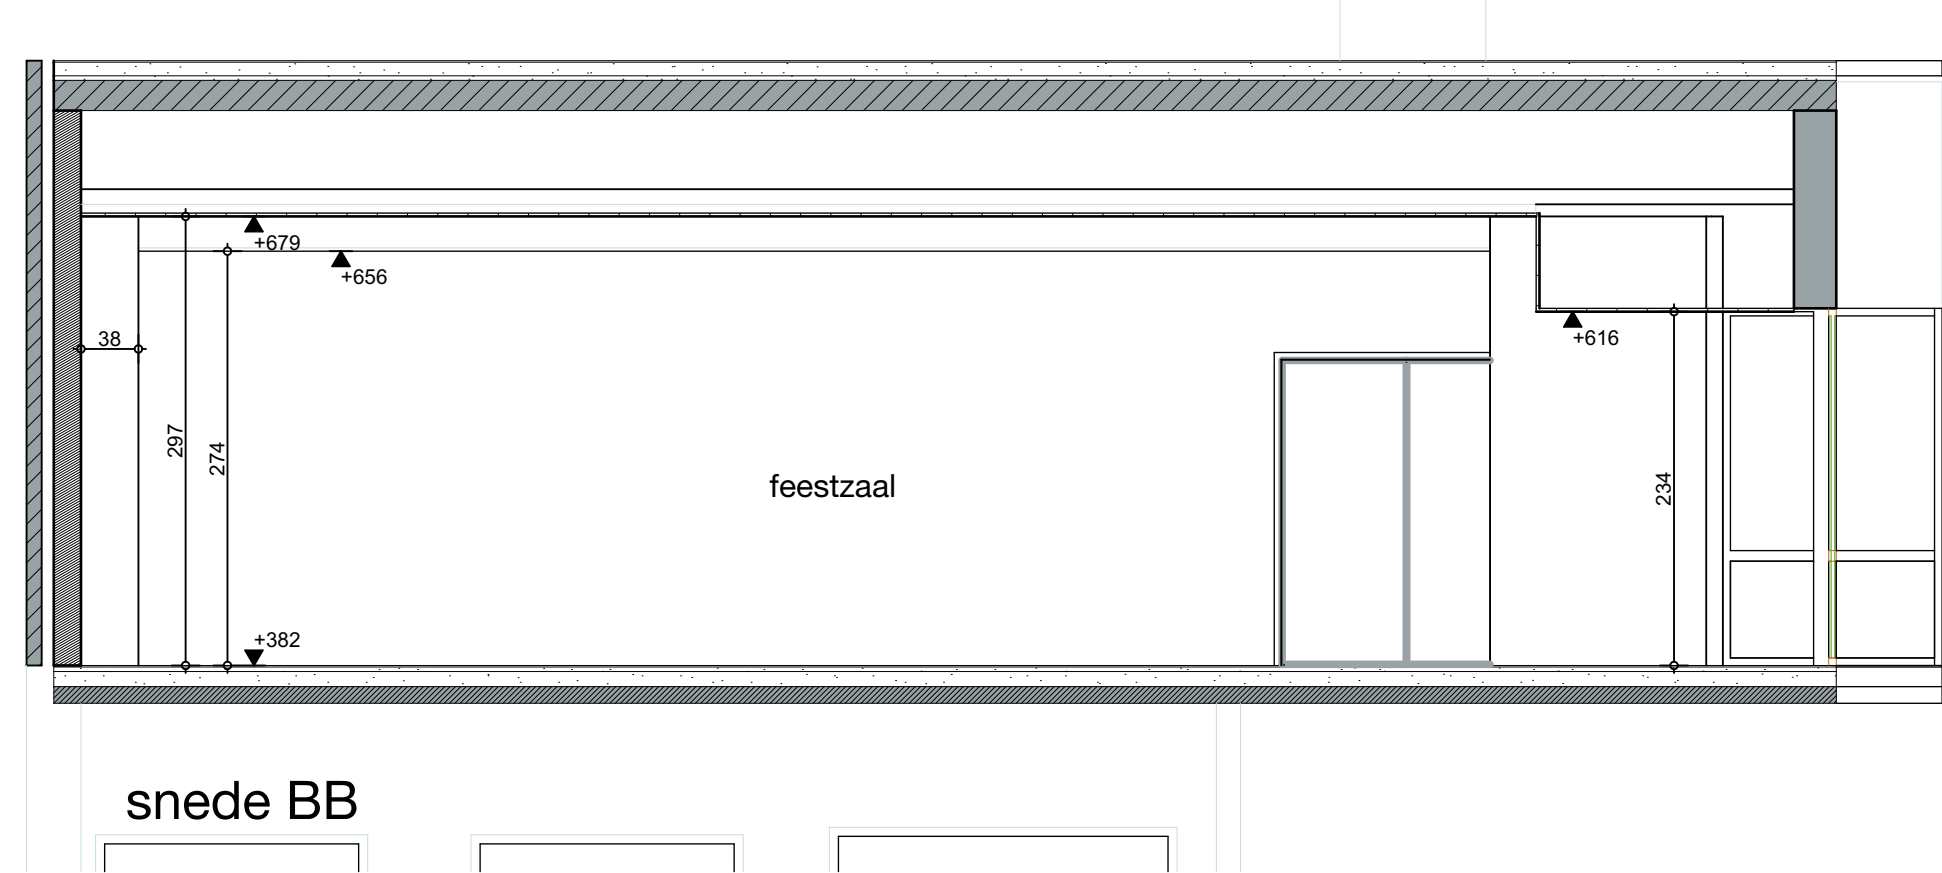

snede BB

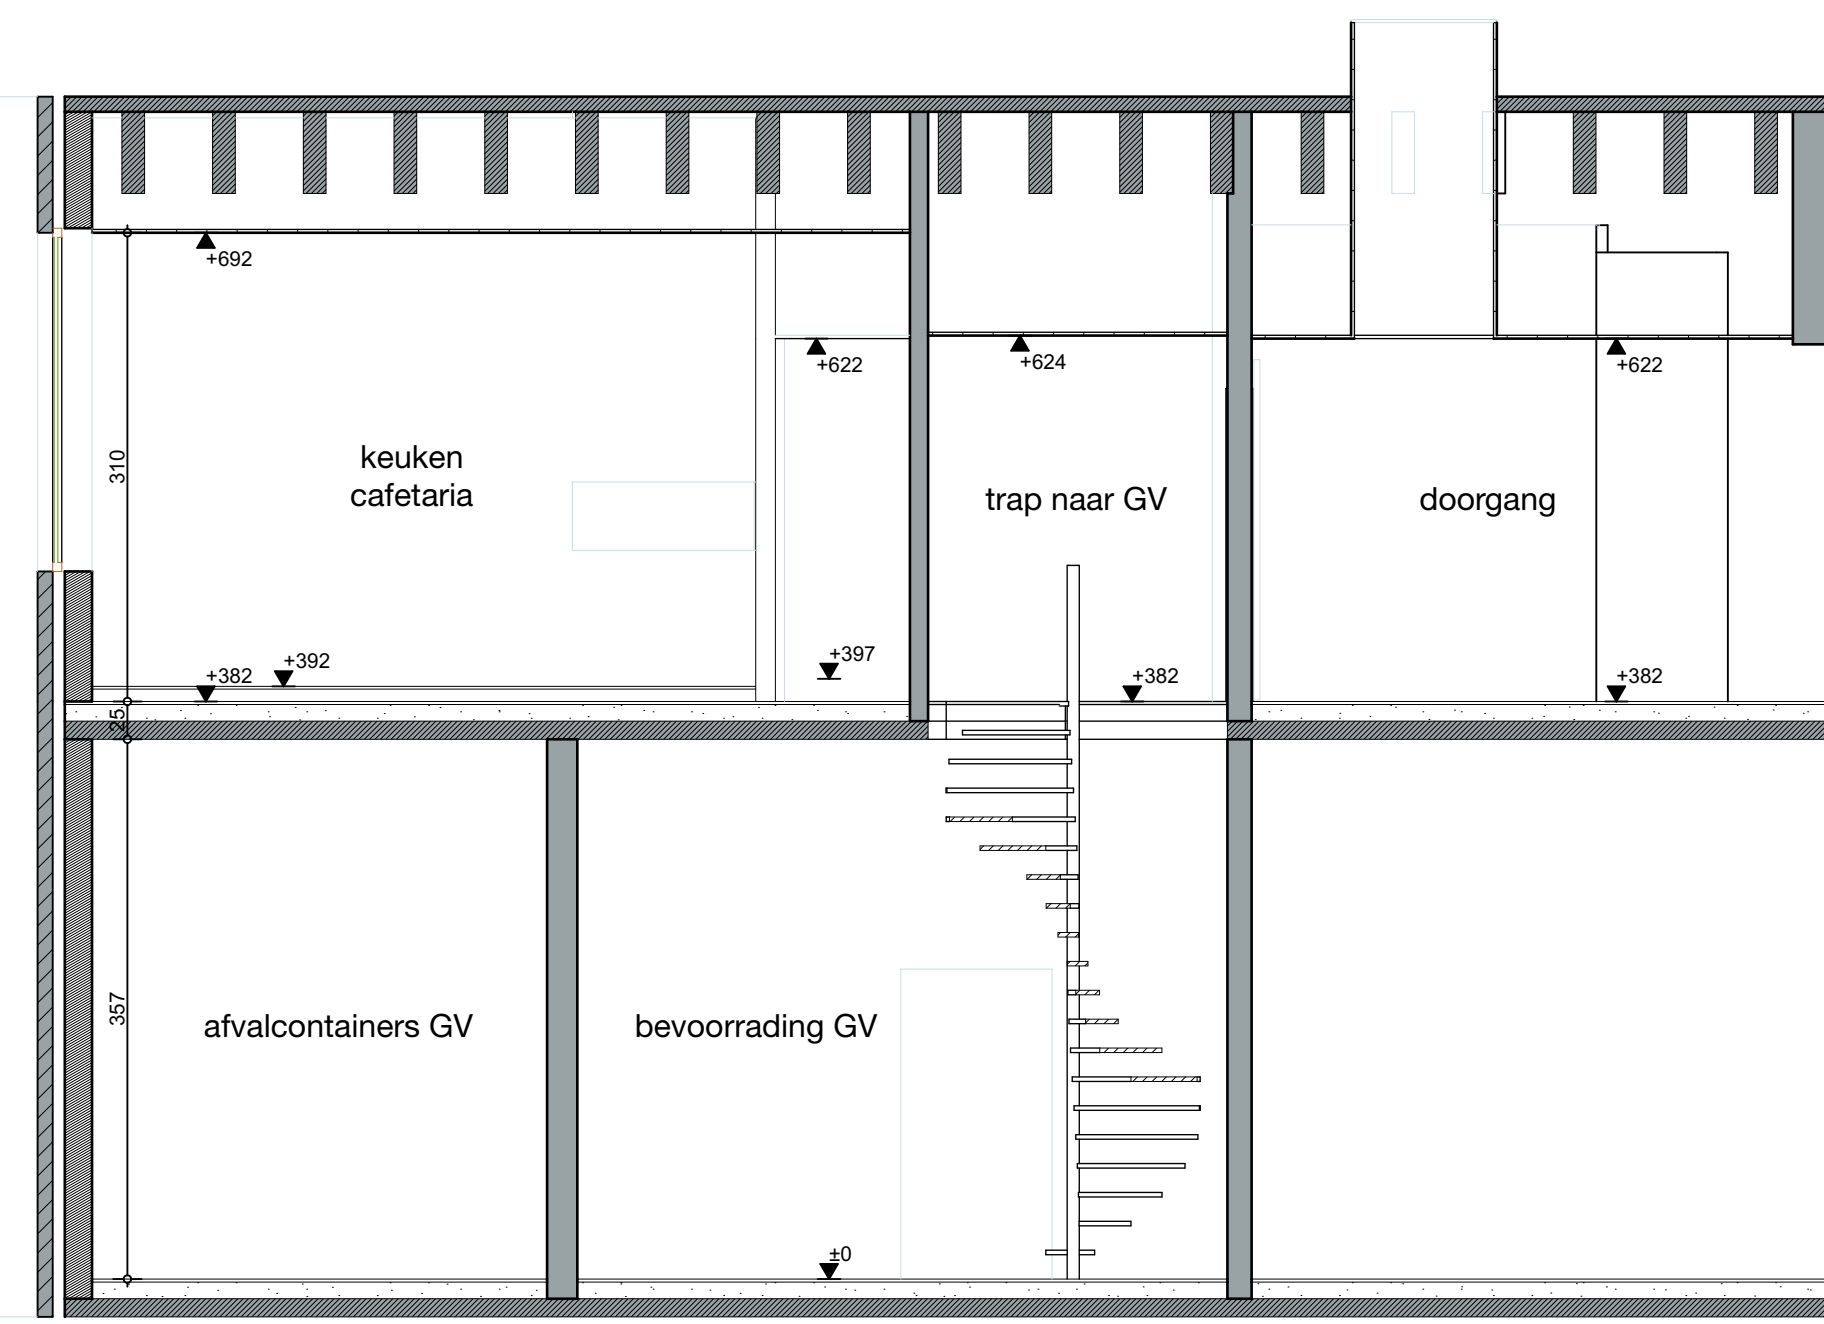

snede CC

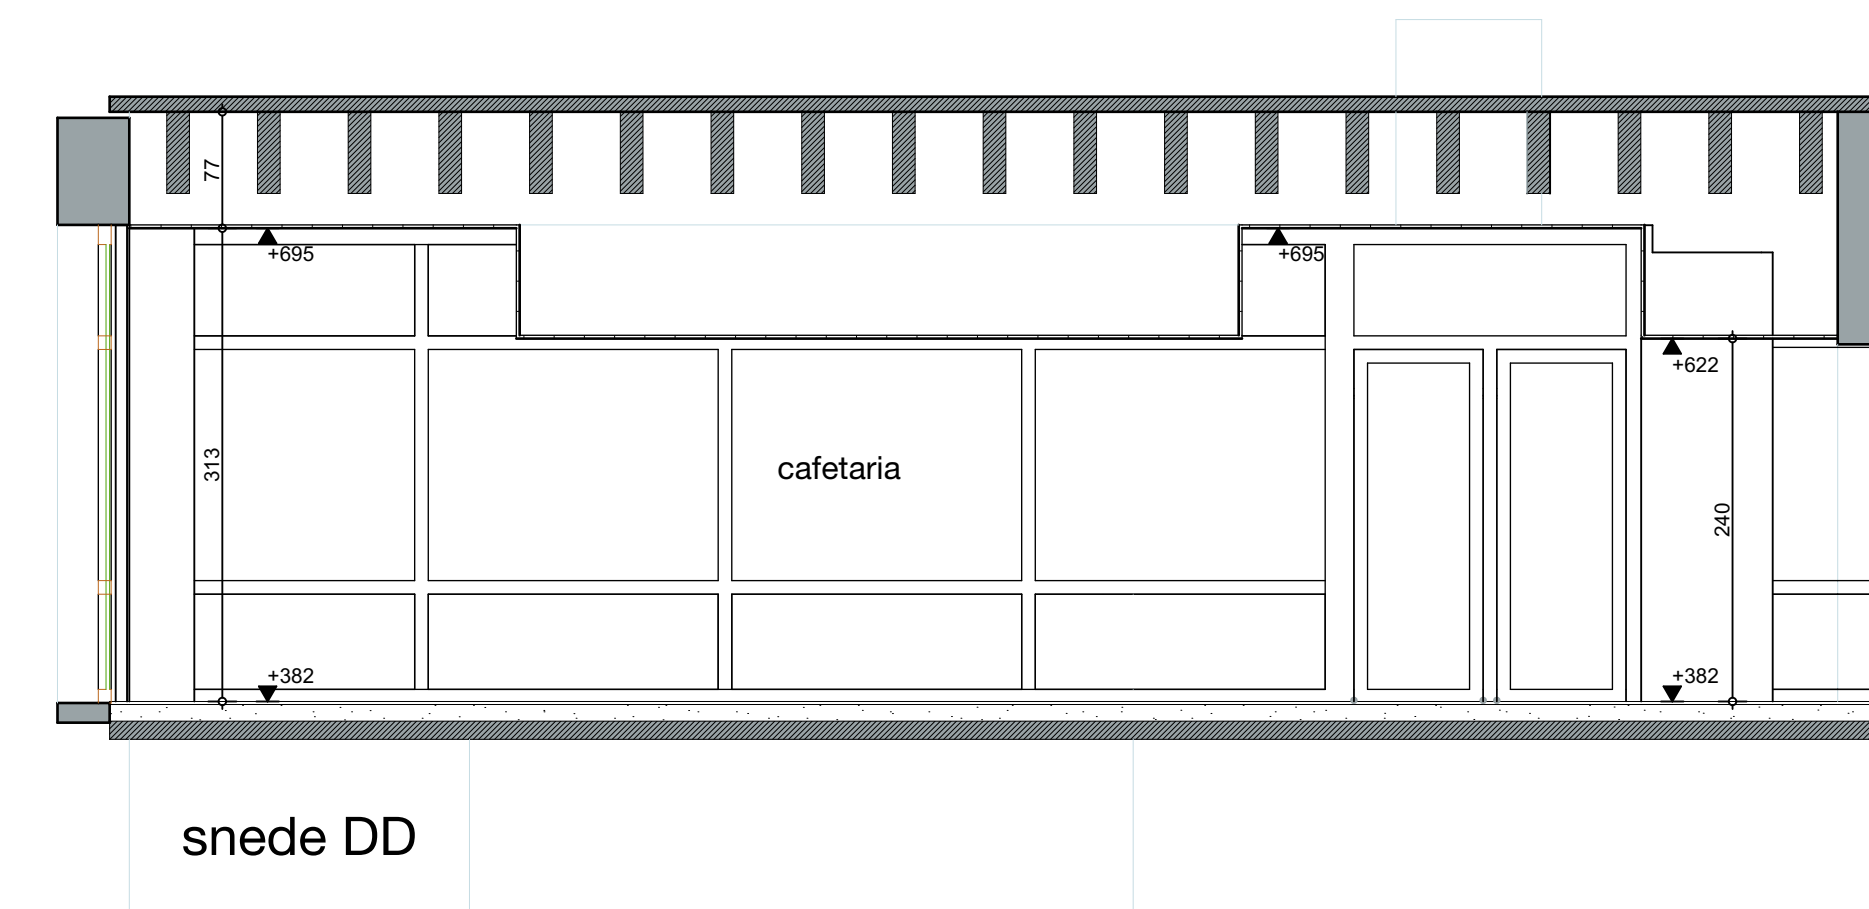

snede DD

