



Laar 54 lot 3 magazijn Mundo A

plan niveau -1 en 0

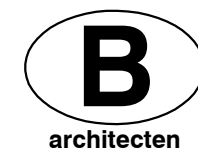


DATUM	28.11.2019	FASE	PLAN	INDEX
SCHAAL	A3 1/100	UV	PL_00	D
PROJECTNR.	2017.09			

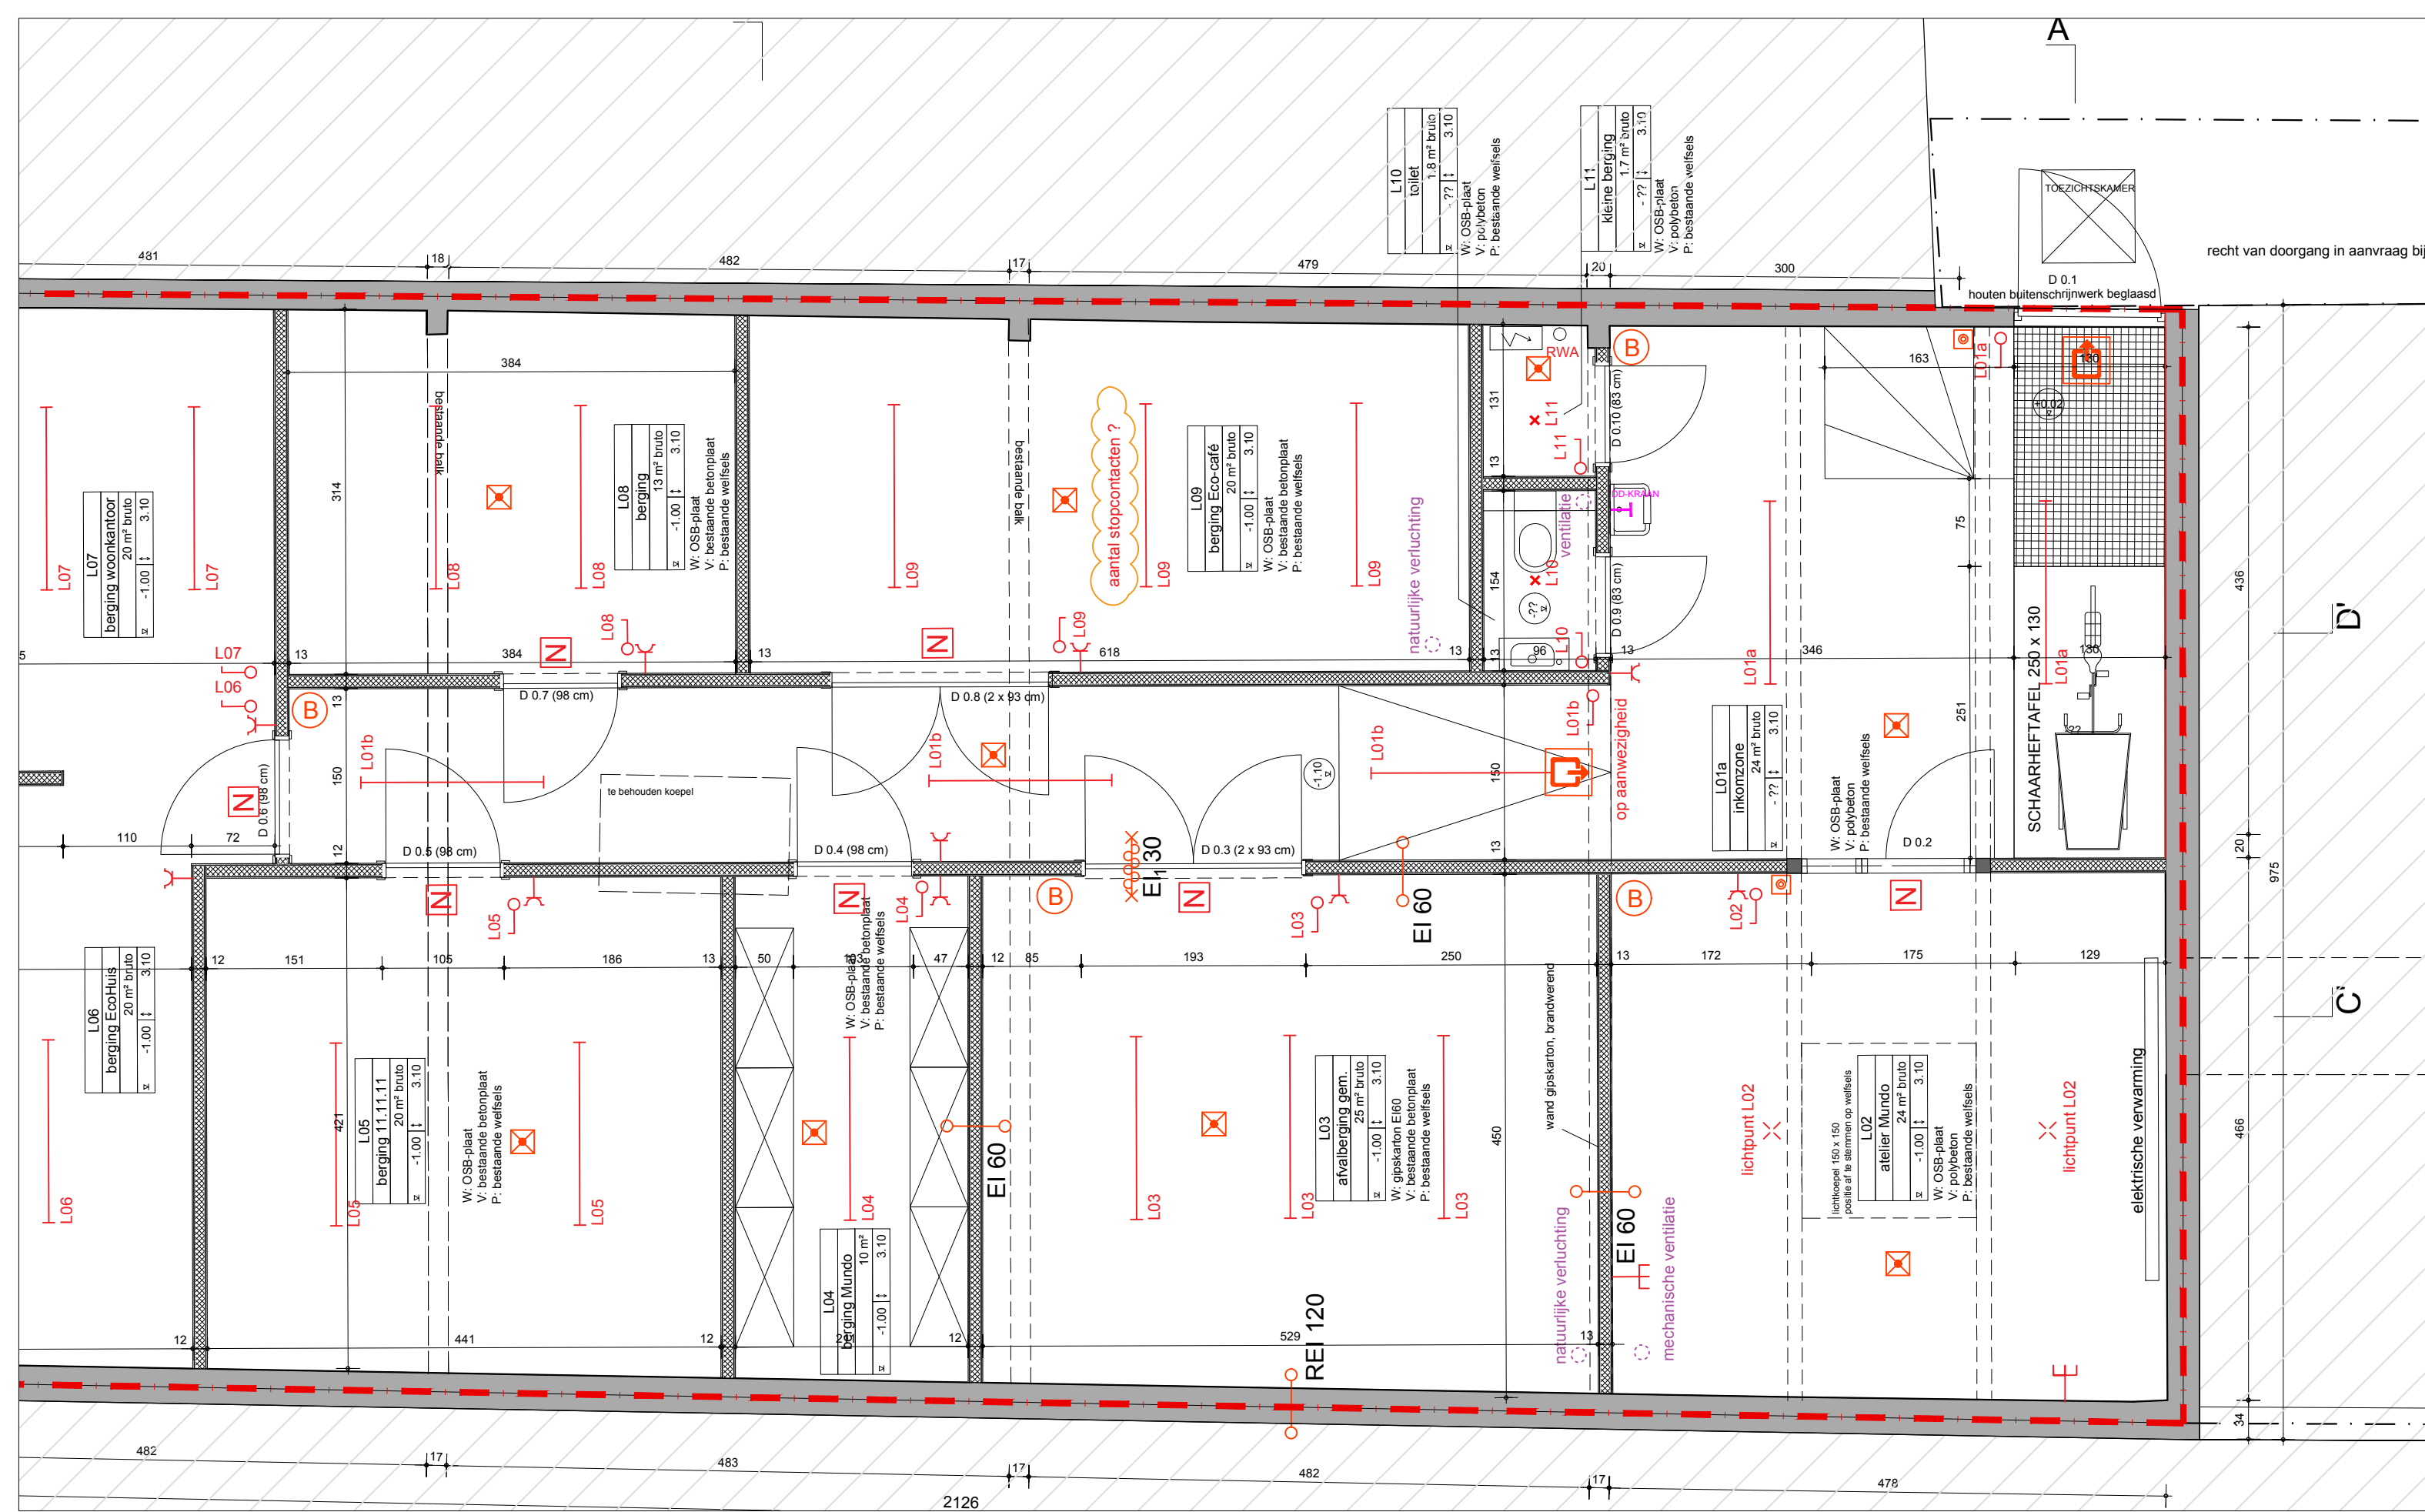

Laar 54 lot 3 magazijn Mundo A

plan niveau 0

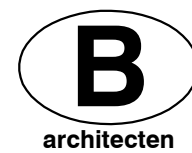

DATUM	28.11.2019	FASE	PLAN	INDEX
SCHAAL	A3 1/50	UV P_00a		D
PROJECTNR.	2017.09			

